




OCEAN

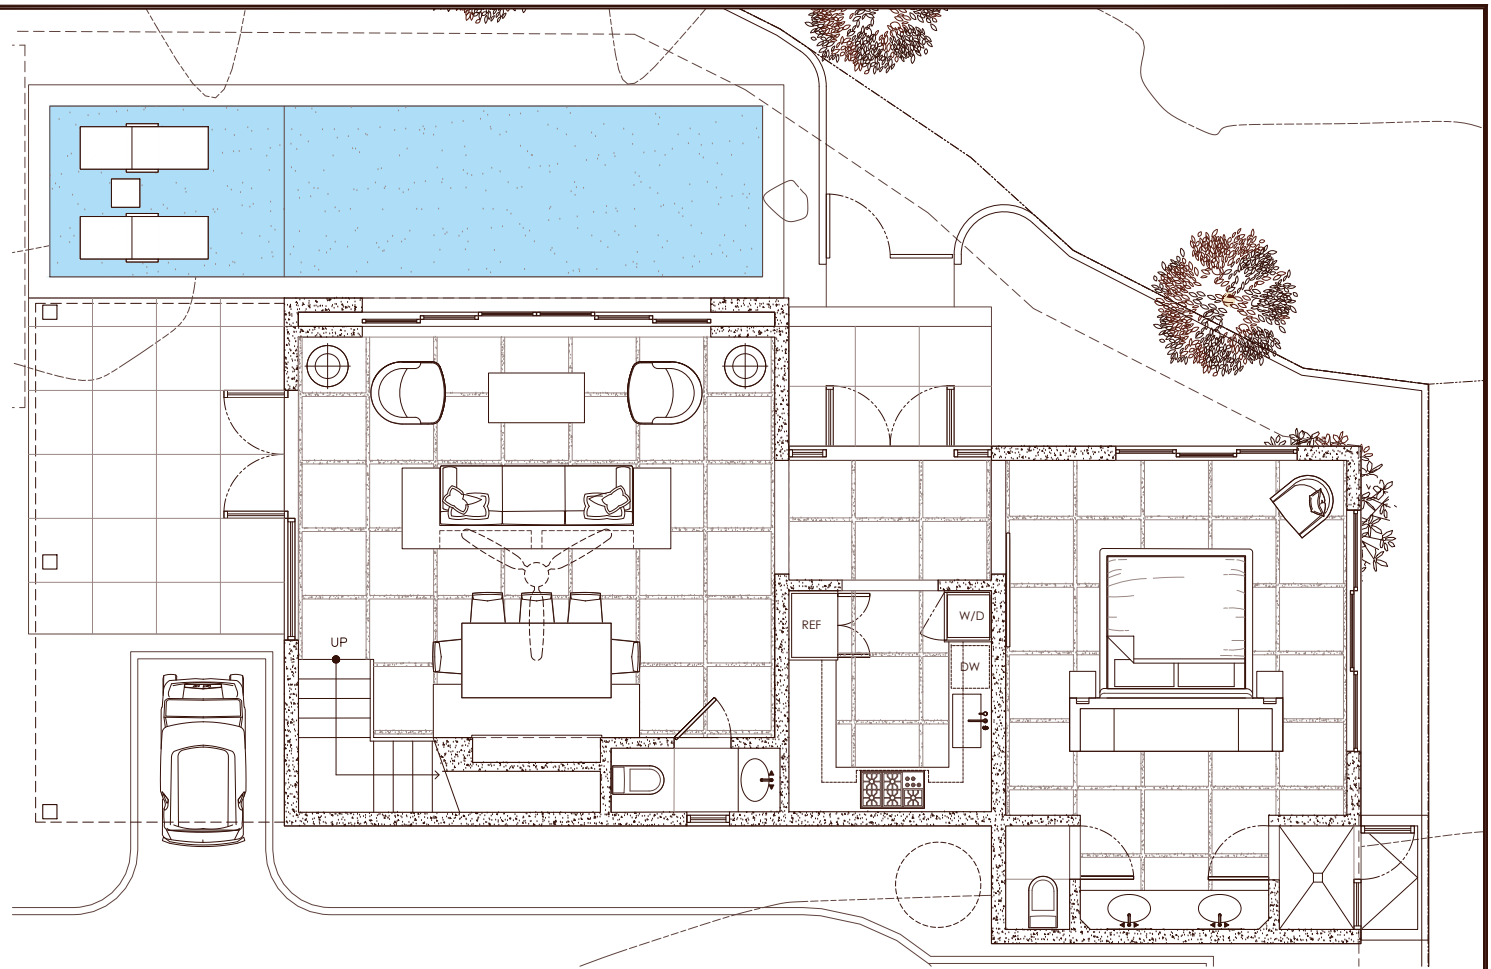

① HOUSE 1 LEVEL 1 FLOOR PLAN

SCALE: 3/8" = 1'-0"

GROSS AREAS

LEVEL 1: 168.97M²

LEVEL 2: 91.06M²


ROOF TERRACE: 54.19M²

TOTAL: 314.2277M²

DATE: JUNE 13, 2023
SCALE: AS NOTED

ROBERT COUTURIER, INC.
271 Madison Ave., Suite 1108
New York, NY 10016




LAS ORCAS OAXACA
DESIGN PRESENTATION

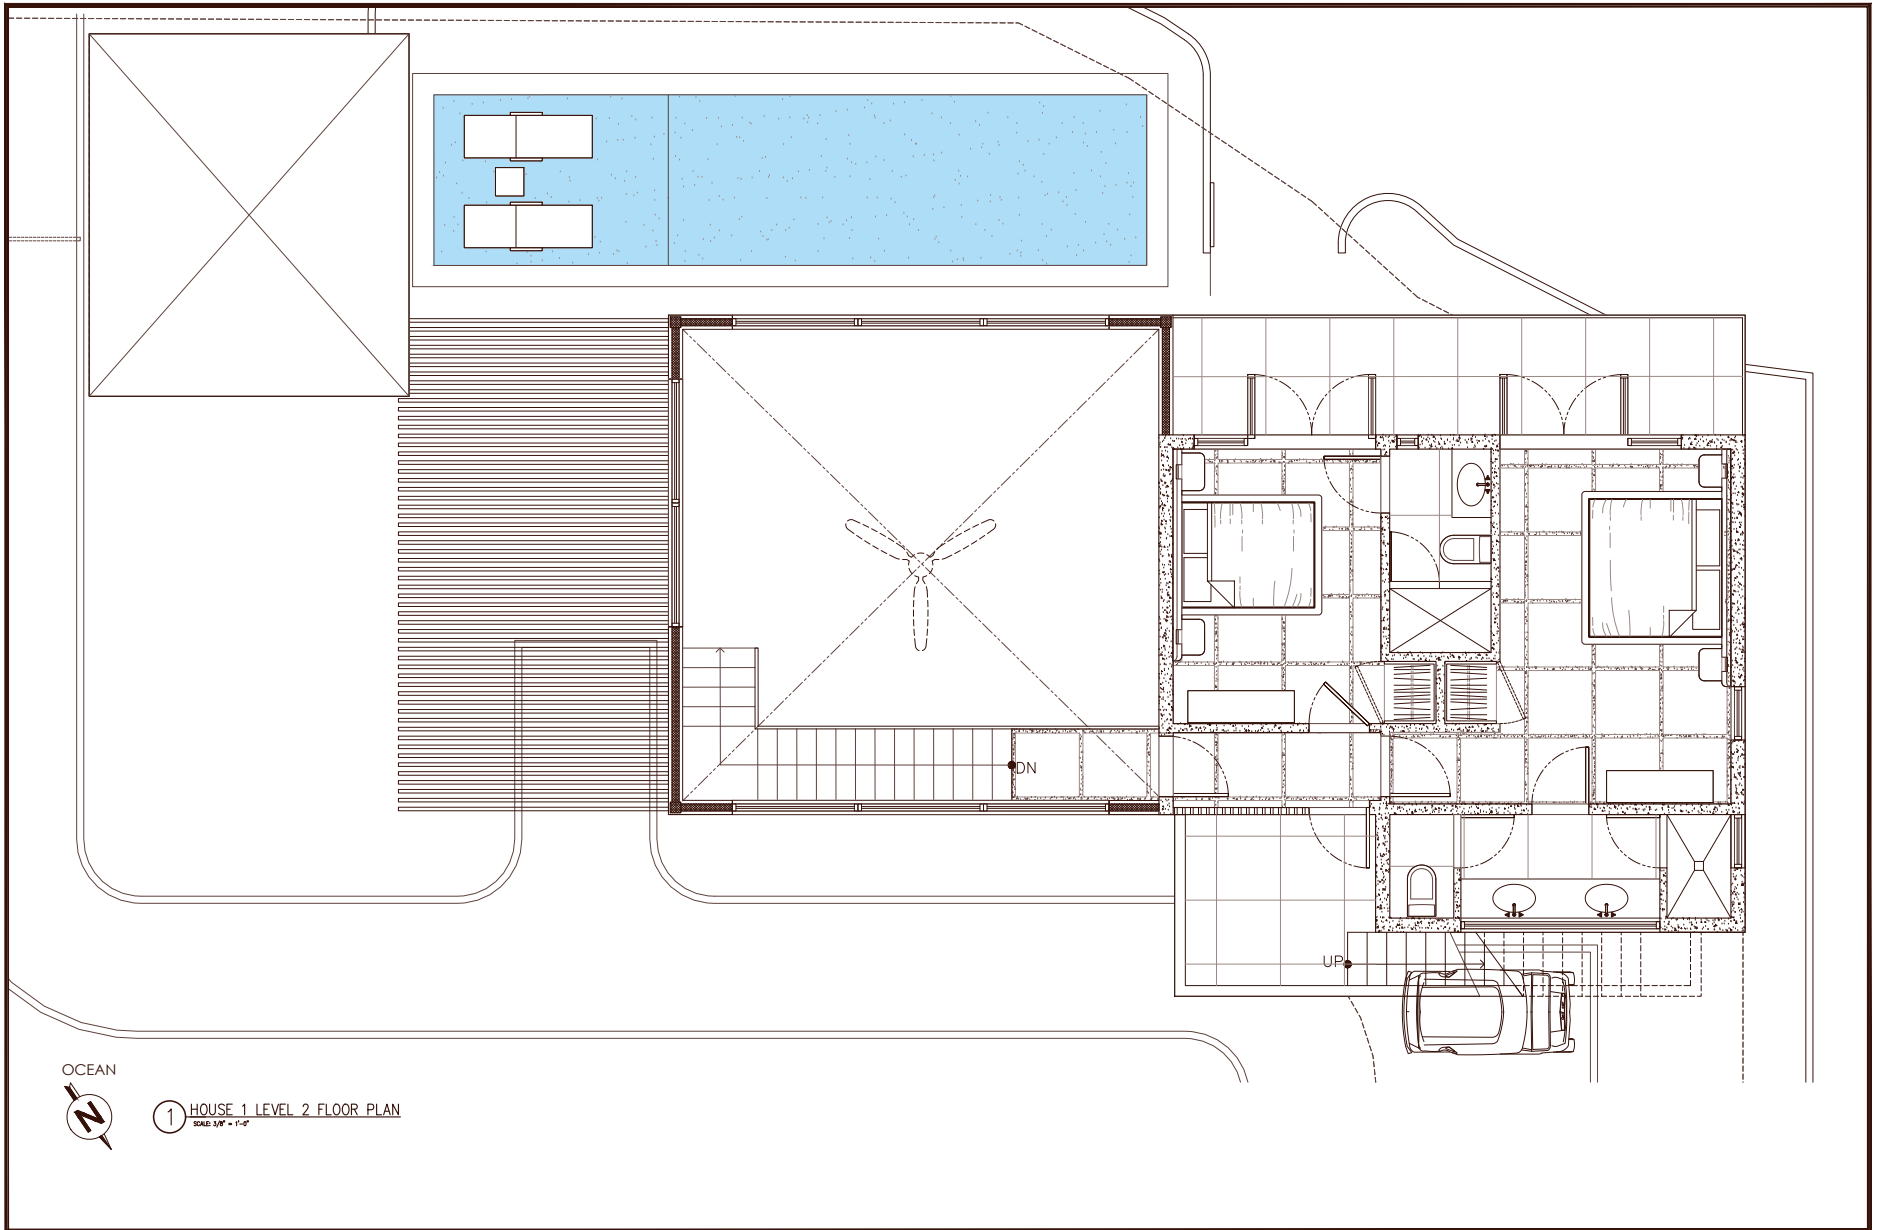

DATE : JUNE 13, 2023
SCALE : AS NOTED

ROBERT COUTURIER, INC.
271 Madison Ave., Suite 1108
New York, NY 10016

LAS ORCAS, OAXACA
DESIGN PRESENTATION

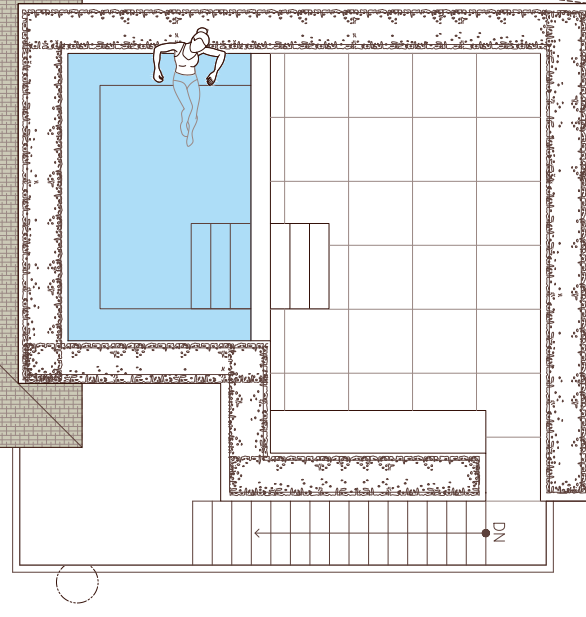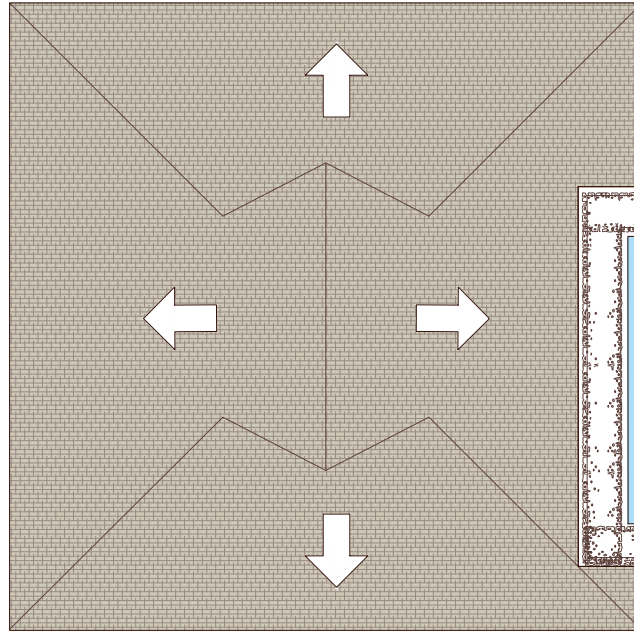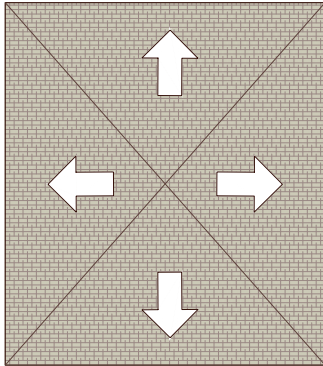

1 HOUSE 1 LEVEL 3 FLOOR PLAN
SCALE: 3/8" = 1'-0"