




OCEAN

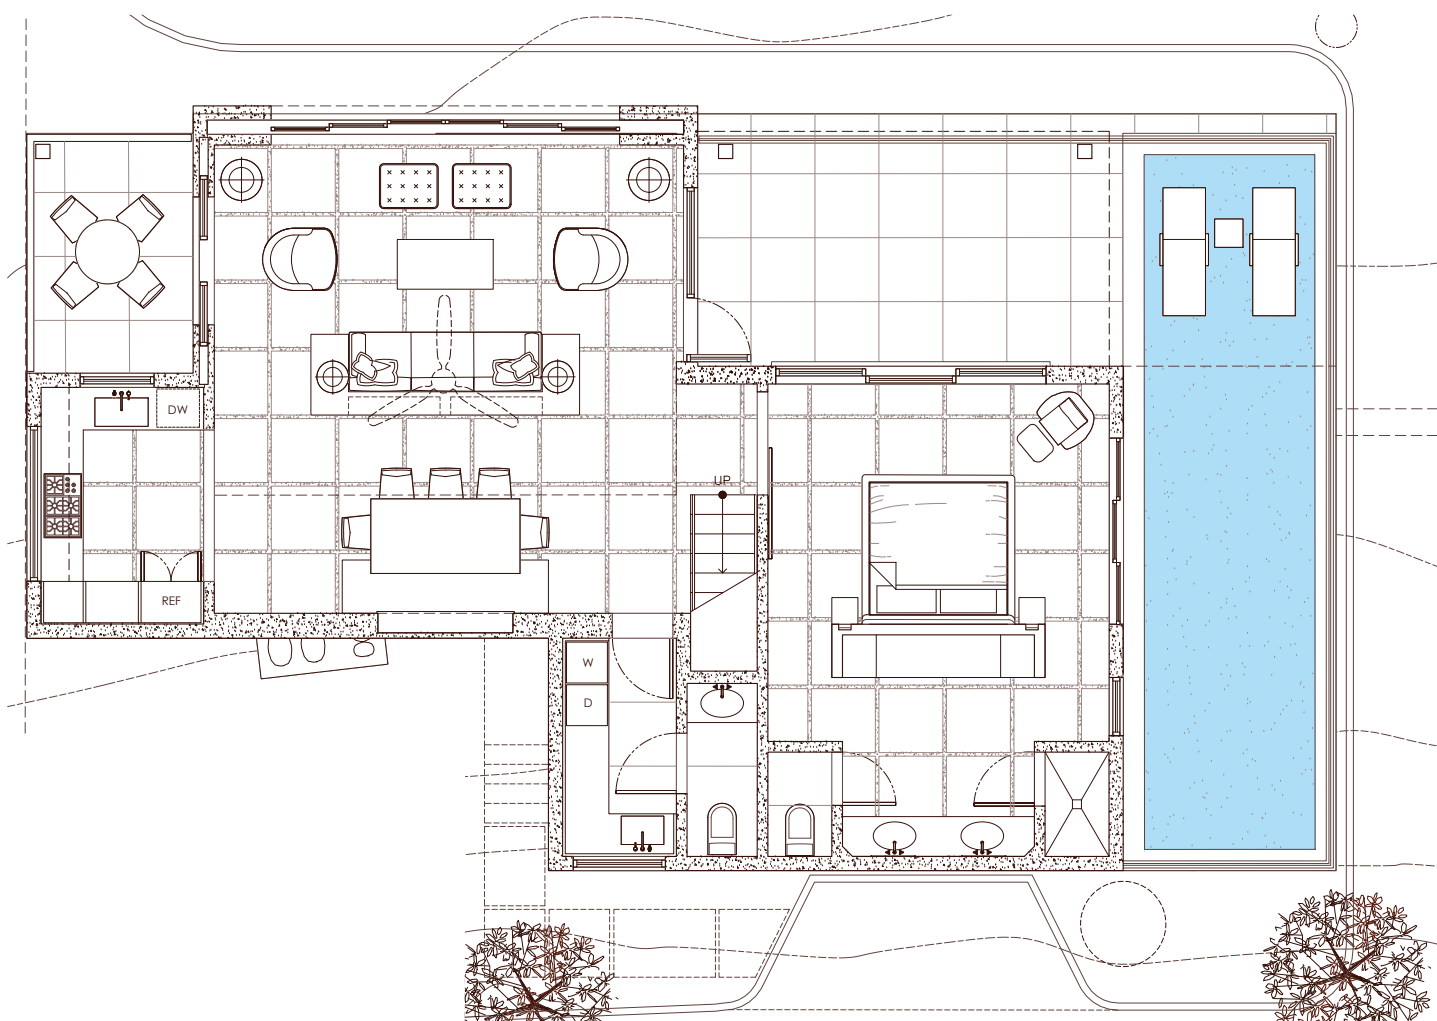


① HOUSE 2 LEVEL 1 FLOOR PLAN
SCALE: 3/8" = 1'-0"

GROSS AREAS
LEVEL 1: 179.71M²
LEVEL 2: 84.61M²
ROOF TERRACE: 74.32M²
TOTAL: 338.6409M²


DATE: JUNE 13, 2023
SCALE: AS NOTED

ROBERT COUTURIER, INC.
271 Madison Ave., Suite 1108
New York, NY 10016

LAS ORCAS OAXACA
DESIGN PRESENTATION

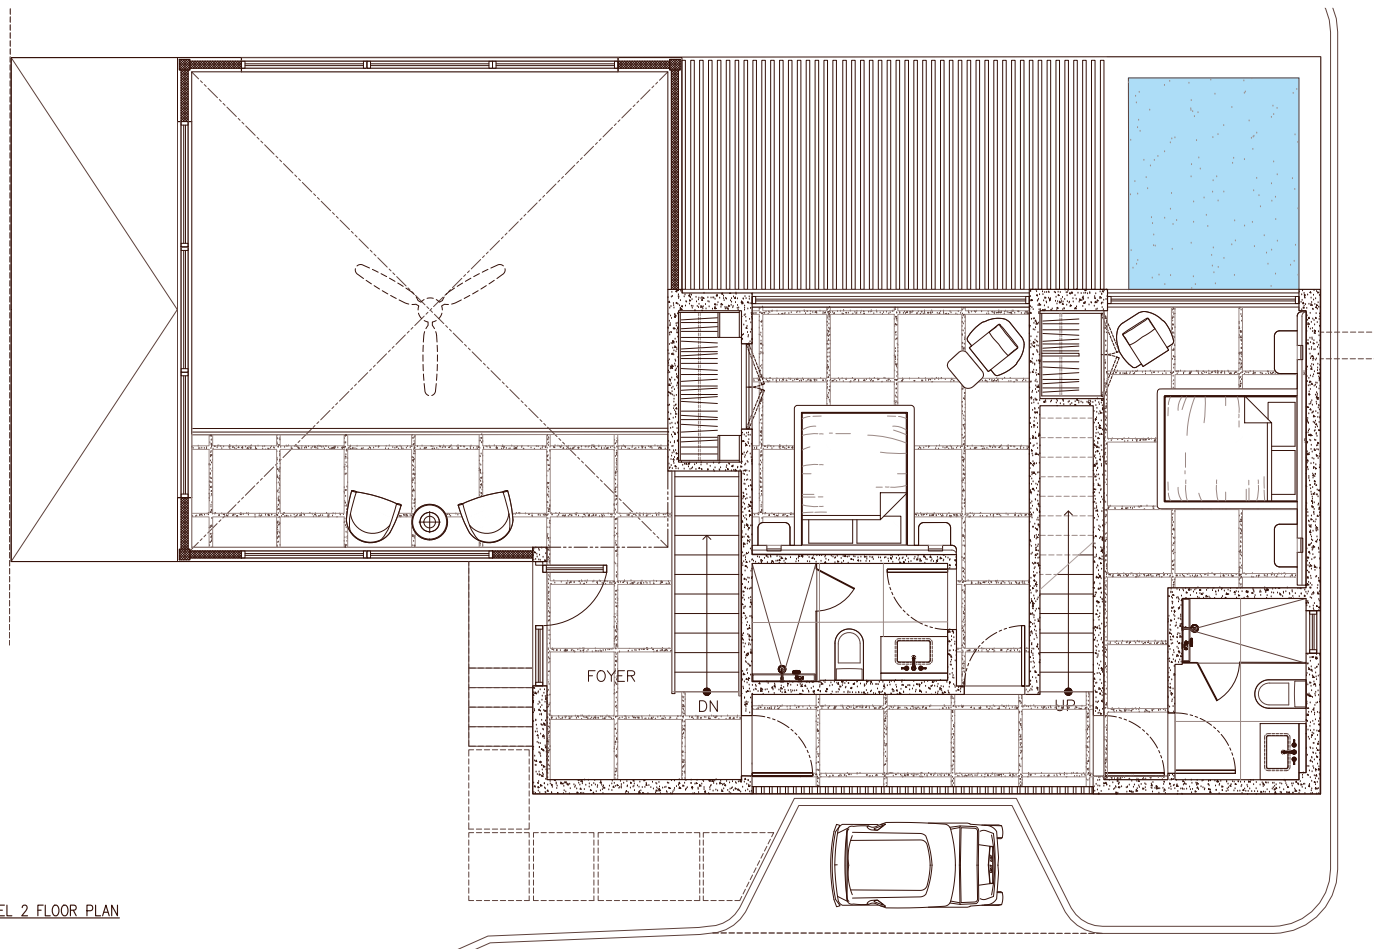

① HOUSE 2 LEVEL 2 FLOOR PLAN
SCALE: 3/8" = 1'-0"

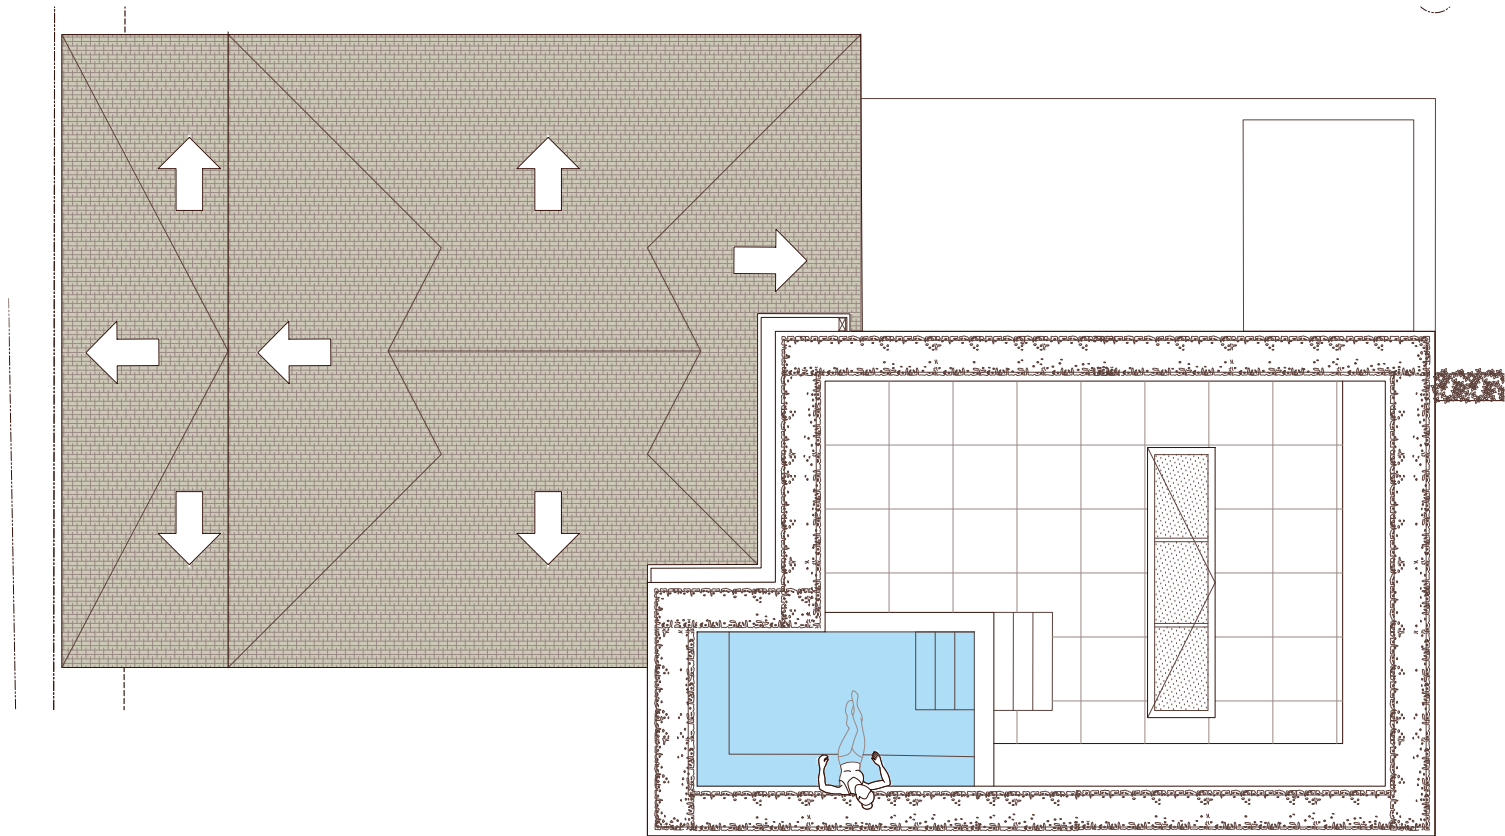

① HOUSE 2 LEVEL 3 FLOOR PLAN
 SCALE: 3/8" = 1'-0"

DATE: JUNE 13, 2023
 SCALE: AS NOTED

ROBERT COUTURIER, INC.
 271 Madison Ave., Suite 1108
 New York, NY 10016

LAS ORCAS, OAXACA
 DESIGN PRESENTATION