




OCEAN

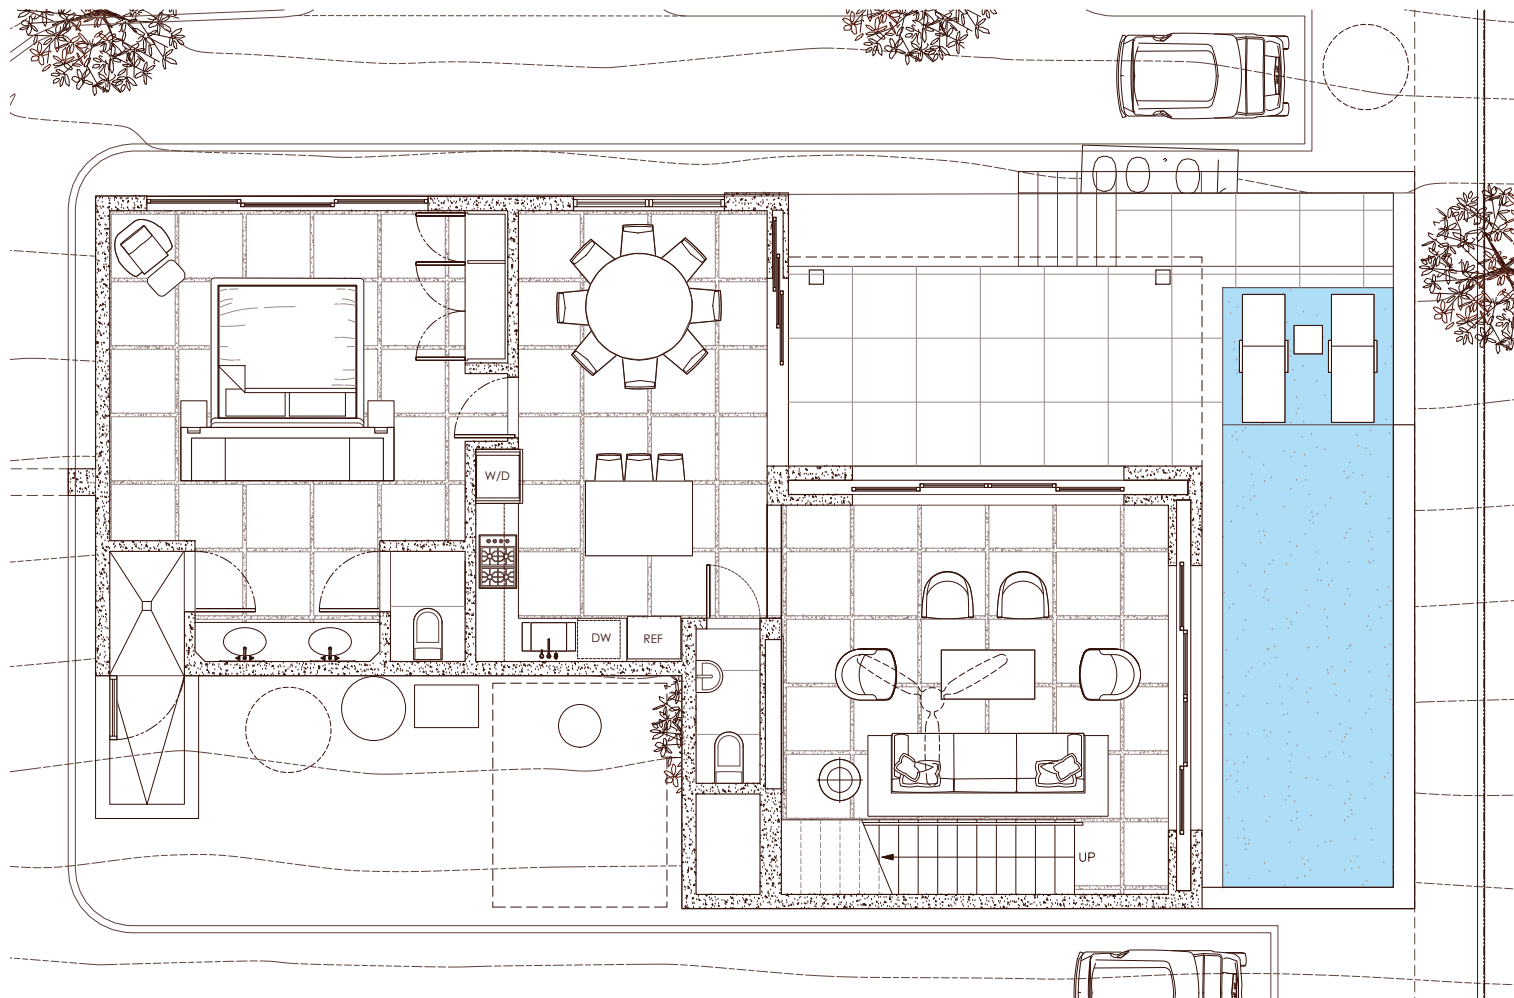

1 HOUSE 3 LEVEL 1 FLOOR PLAN

SCALE: 3/8" = 1'-0"

GROSS AREAS

LEVEL 1: 168.60M²

LEVEL 2: 82.76M²


ROOF TERRACE: 64.41M²

TOTAL: 315.7713M²

DATE: JUNE 13, 2023
SCALE: AS NOTED

ROBERT COUTURIER, INC.
271 Madison Ave., Suite 1108
New York, NY 10016

LAS ORCAS OAXACA
DESIGN PRESENTATION

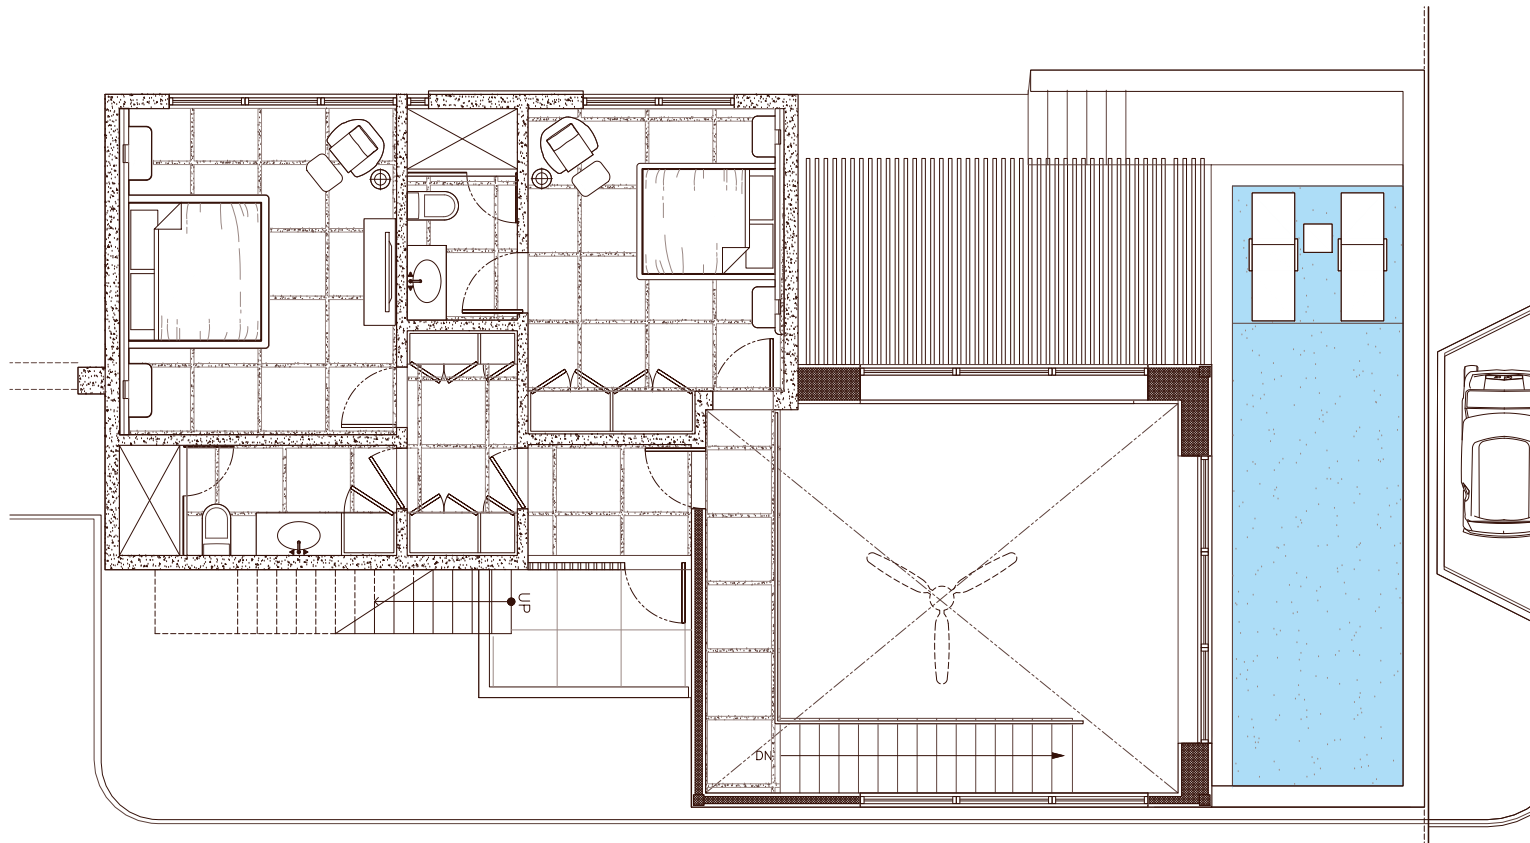

OCEAN




① HOUSE 3 LEVEL 2 FLOOR PLAN

SCALE: 1/8" = 1'-0"

DATE: JUNE 13, 2023
SCALE: AS NOTED

ROBERT COUTURIER, INC.
271 Madison Ave., Suite 1108
New York, NY 10016

LAS ORCAS, OAXACA
DESIGN PRESENTATION

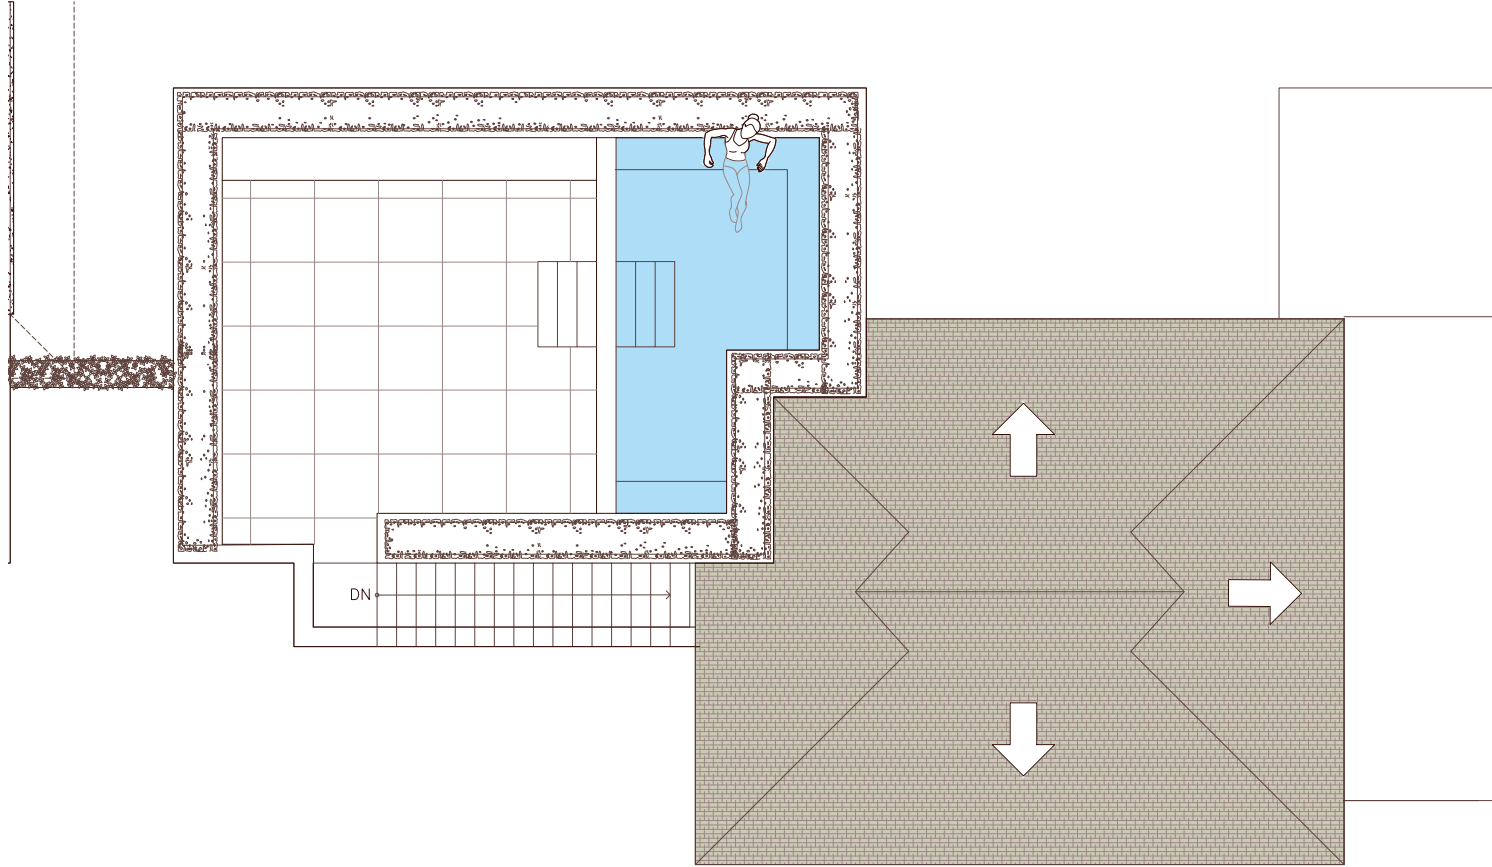

① HOUSE 3 LEVEL 3 FLOOR PLAN
SCALE 3/8" = 1'-0"