




OCEAN

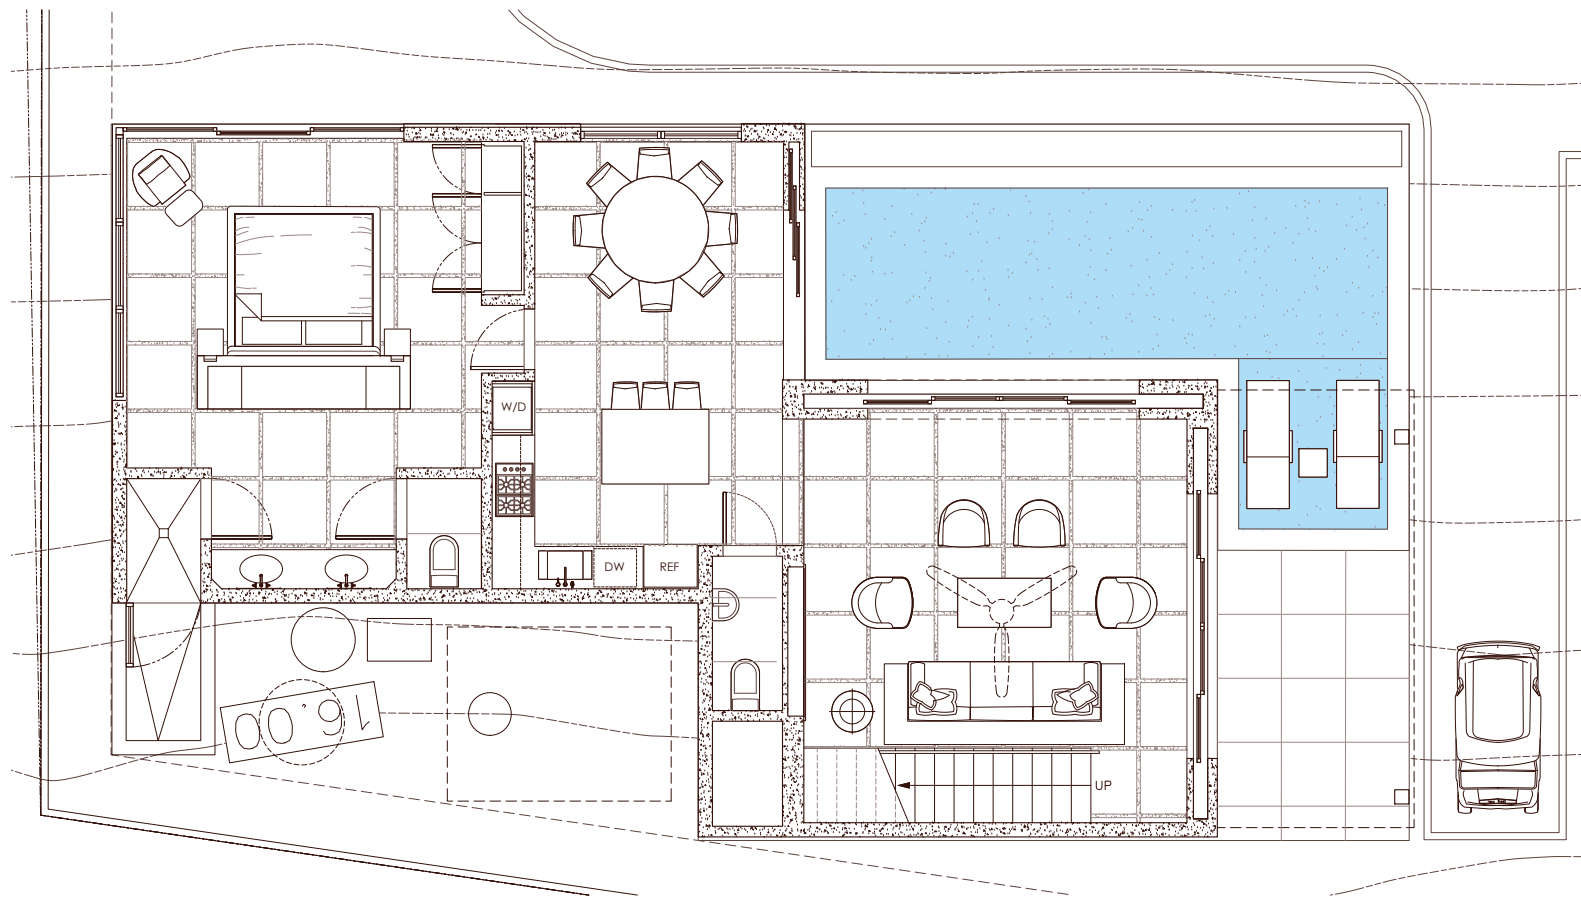

1 HOUSE 4 LEVEL 1 FLOOR PLAN

SCALE: 3/8" = 1'-0"

GROSS AREAS

LEVEL 1: 162.78M<sup>2</sup>

LEVEL 2: 82.76M<sup>2</sup>


ROOF TERRACE: 64.41M<sup>2</sup>

TOTAL: 309.9531M<sup>2</sup>

DATE: JUNE 13, 2023  
SCALE: AS NOTED

ROBERT COUTURIER, INC.  
271 Madison Ave., Suite 1108  
New York, NY 10016

LAS ORCAS OAXACA  
DESIGN PRESENTATION

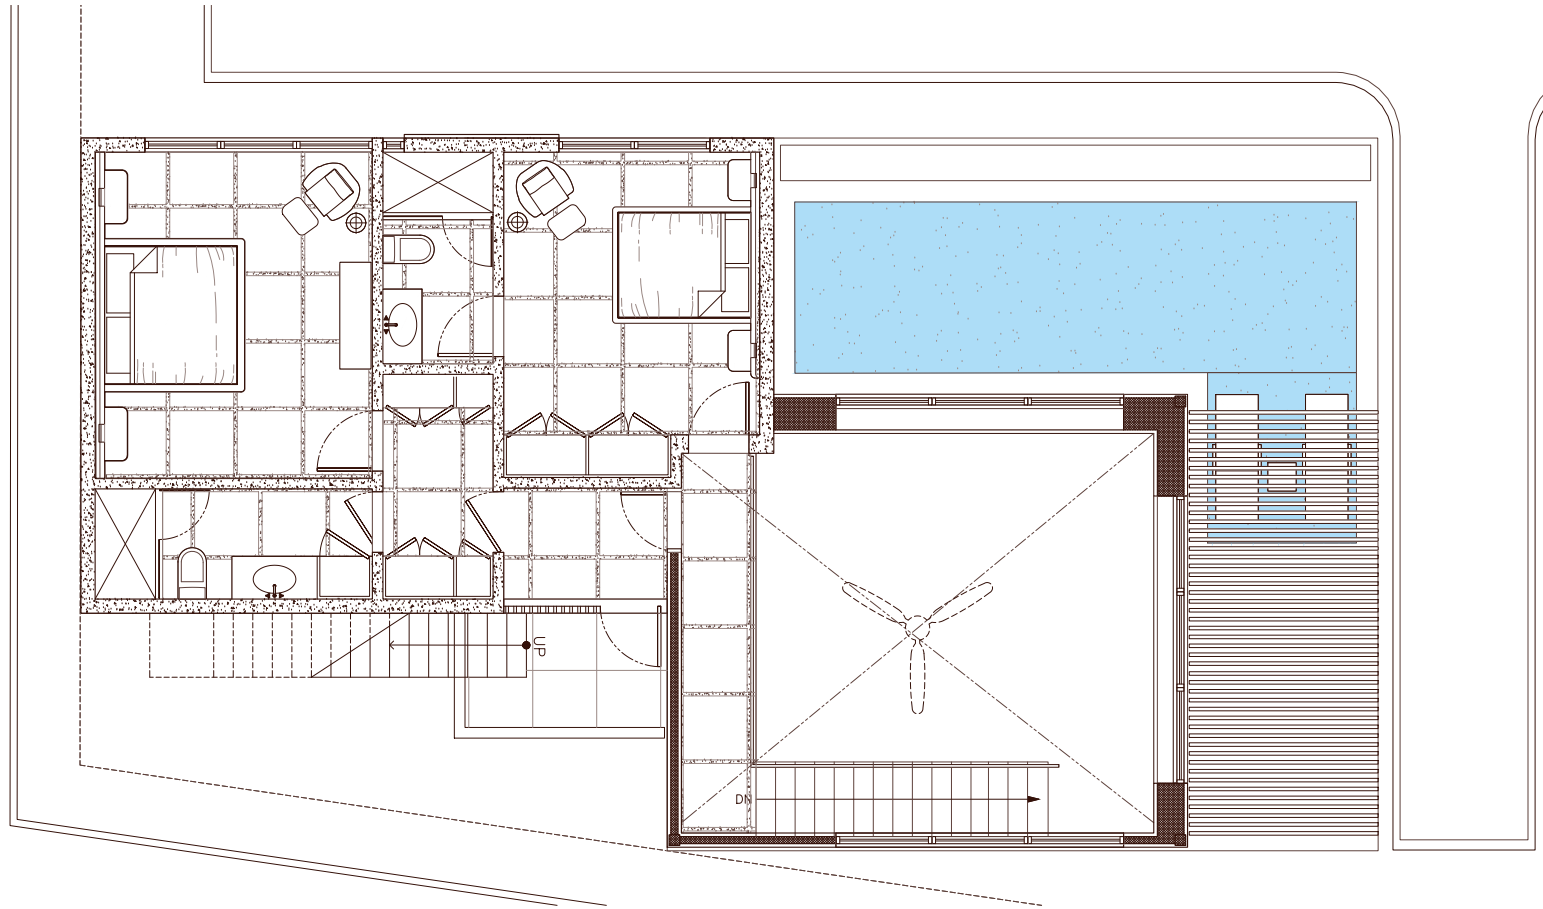


① HOUSE 4 LEVEL 2 FLOOR PLAN  
SCALE: 3/8" = 1'-0"

DATE: JUNE 13, 2023  
SCALE: AS NOTED

ROBERT COUTURIER, INC.  
271 Madison Ave., Suite 1108  
New York, NY 10016

LAS ORCAS, OAXACA  
DESIGN PRESENTATION

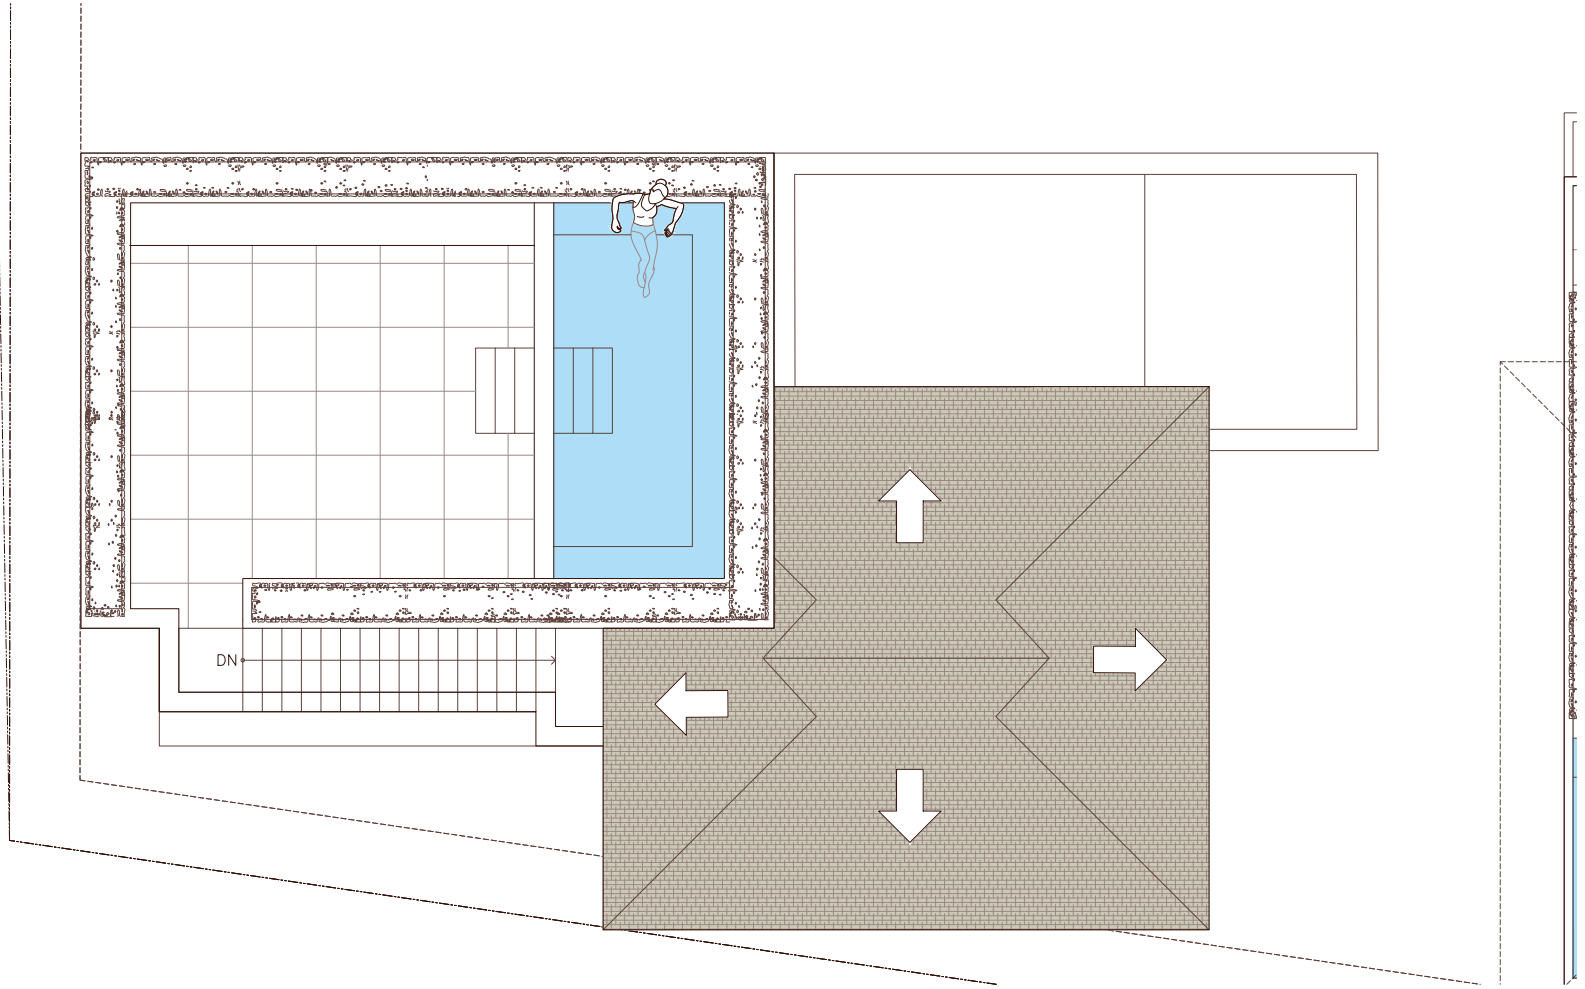

① HOUSE 4 LEVEL 3 FLOOR PLAN  
SCALE: 1/8" = 1'-0"